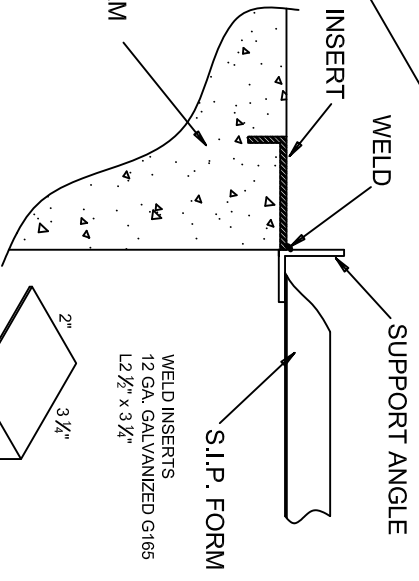

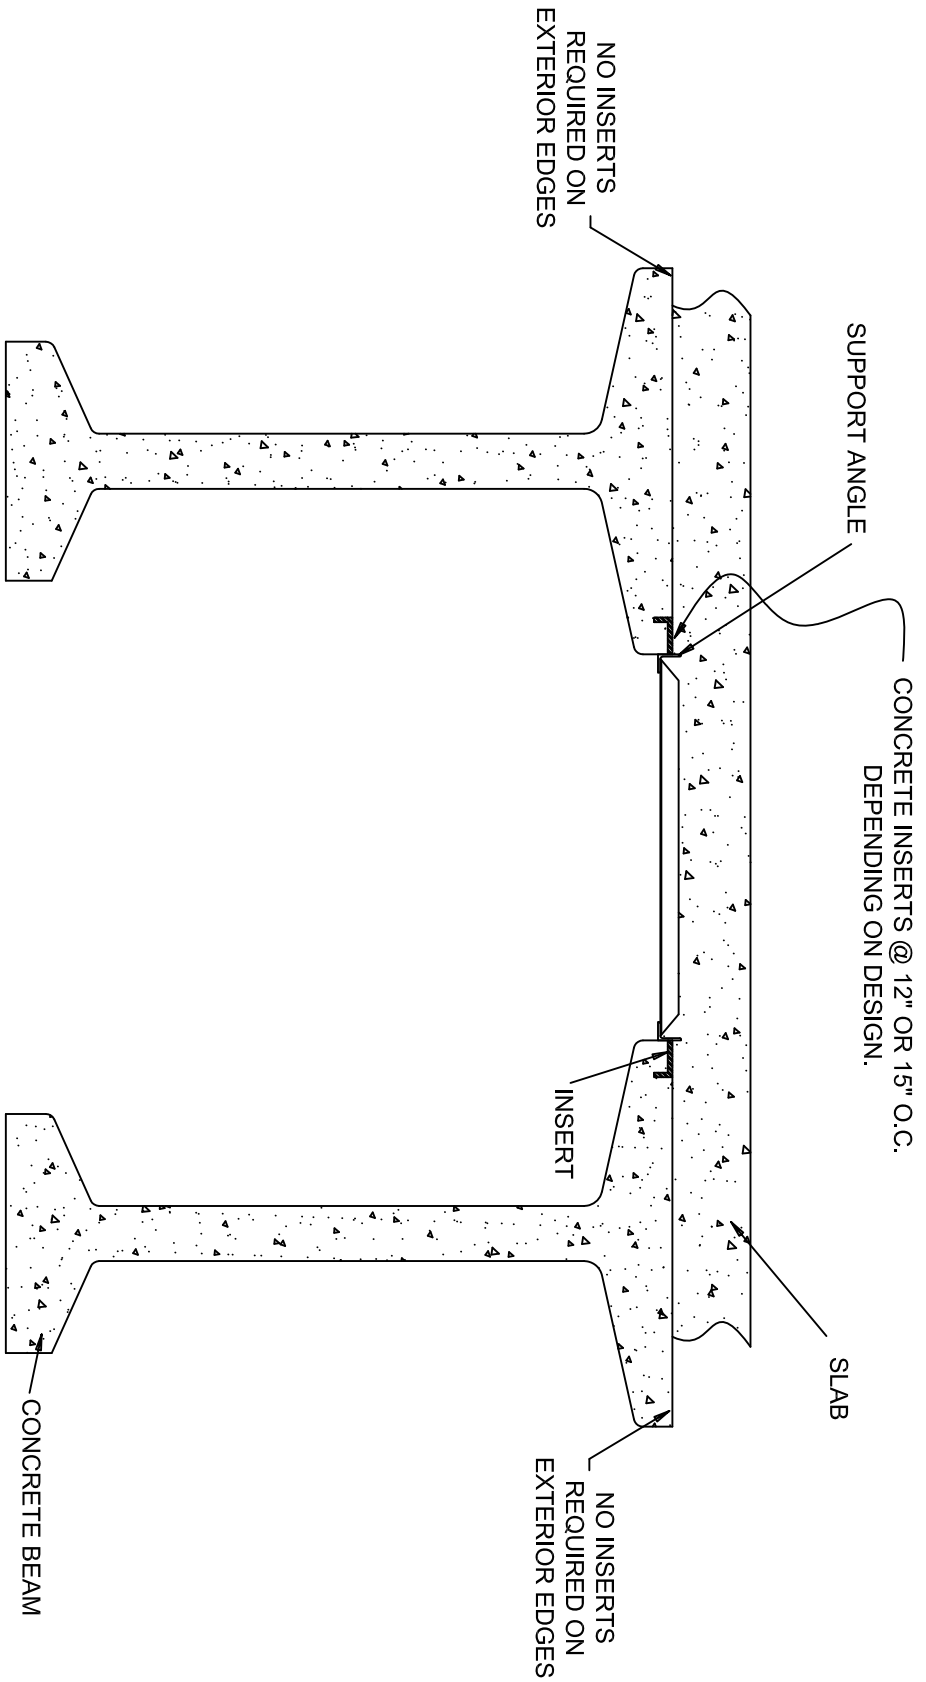


# SUPPORT ASSEMBLY ERECTION DETAIL


NOTE: LEG W/HOLE GETS EMBED INTO BEAM



STAIR/PLACE FORM DECK LAYOUT	
PROJECT:	
LOCATION:	
ENGINEER:	
CUSTOMER:	CUSTOMER ORDER#:
 Redbird Engineering Sales, Inc. 12015 Manchester Road St. Louis, MO 63131 Ph. (314)-985-3136	
DESIGN BY: TJP	FILE #
DATE:	SHEET 1 OF
APPROVED:	



## TYP. PRECAST SECTION

STAIR/PLACE FORM DECK LAYOUT	
PROJECT:	
LOCATION:	
ENGINEER:	
CUSTOMER:	CUSTOMER ORDER#:
JW PAYNE	
 Redbird Engineering Sales, Inc. 12015 Manchester Road St. Louis, MO 63131 Ph. (314)-985-3136	
DRAWN BY: TJP	FILE #
DATE:	SHEET
APPROVED:	OF