

INTERIOR STRINGER

SUPPORT ASSEMBLY ERECTION DETAIL

STAIR/PLACE FORM DECK LAYOUT

PROJECT:

LOCATION:

ENGINEER:

CUSTOMER:

CUSTOMER ORDER#:



Redbird Engineering Sales, Inc.
12015 Manchester Road
St. Louis, MO 63131
Ph. (314)-985-3136

DRAWN BY: TJP

FILE #


DATE:

APPROVED:


SHEET


1

OF

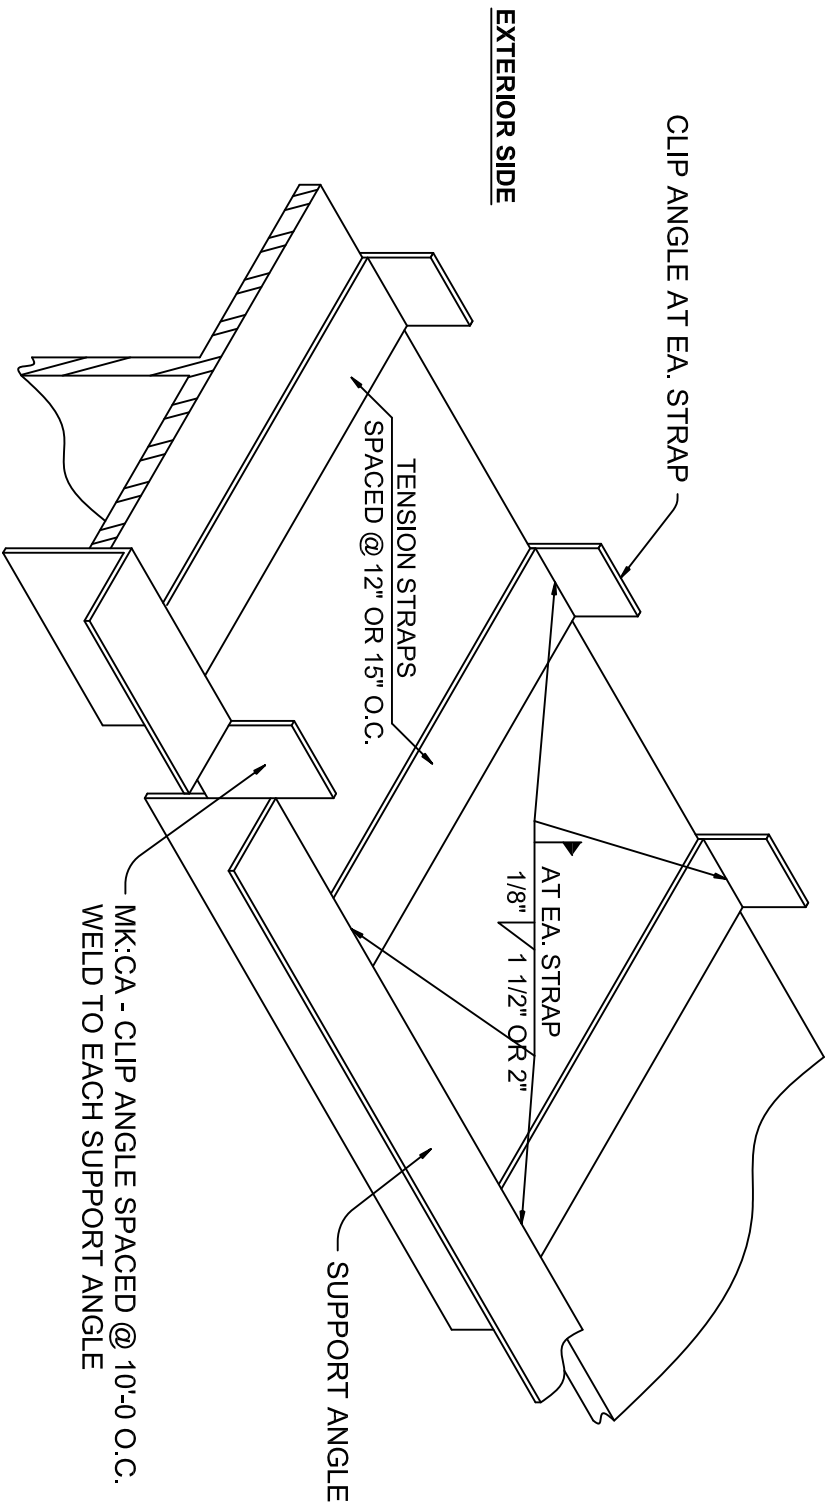

SUPPORT ASSEMBLY ERECTION DETAIL


STAIR/PLACE FORM DECK LAYOUT	
PROJECT:	
LOCATION:	
ENGINEER:	
CUSTOMER:	CUSTOMER ORDER#:
 Redbird Engineering Sales, Inc. 12015 Manchester Road St. Louis, MO 63131 Ph. (314)-985-3136	
DRAWN BY: TJP	FILE #
DATE:	
APPROVED:	SHEET 1 OF

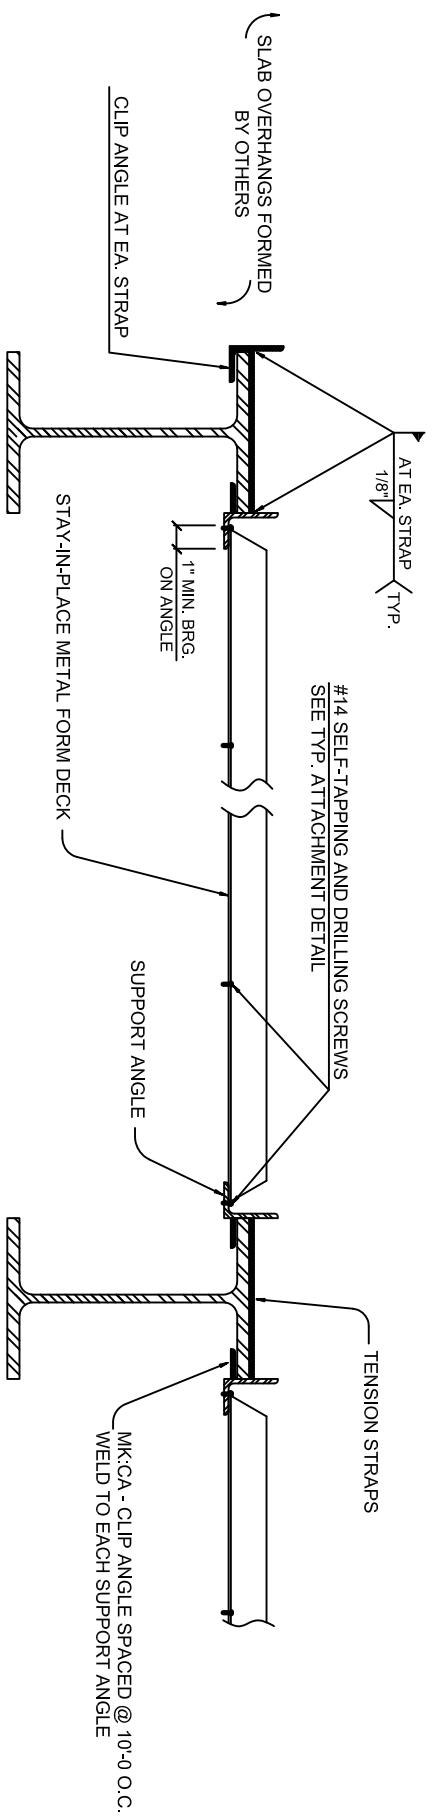

EXTERIOR STRINGER

INTERIOR STRINGER

TYPICAL CROSS SECTION

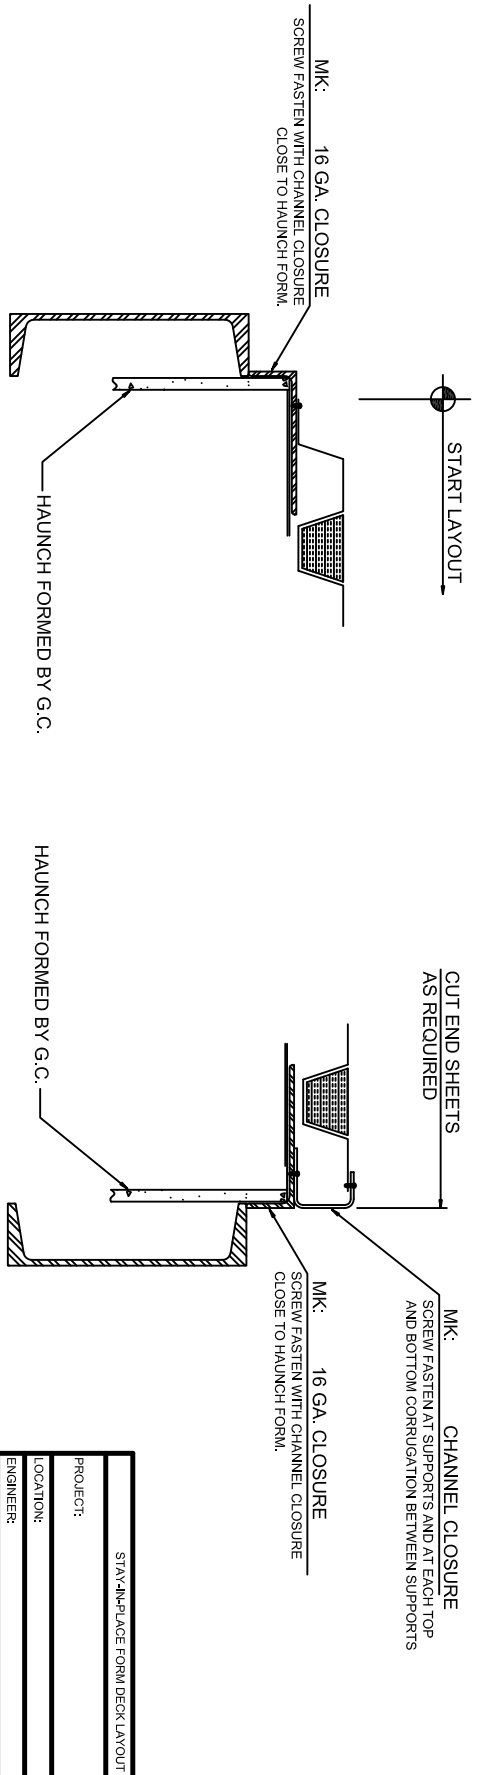

TYPICAL DETAIL AT END BENTS

STAY-IN-PLACE FORM DECK LAYOUT	
PROJECT:	
LOCATION:	
ENGINEER:	
CUSTOMER:	CUSTOMER ORDER#:
<p>Redbird Engineering Sales, Inc. 12015 Manchester Road St. Louis, MO 63131 Ph. (314)-985-3136</p>	
DRAWN BY: TJP	FILE #
DATE:	SHEET
APPROVED:	OF